

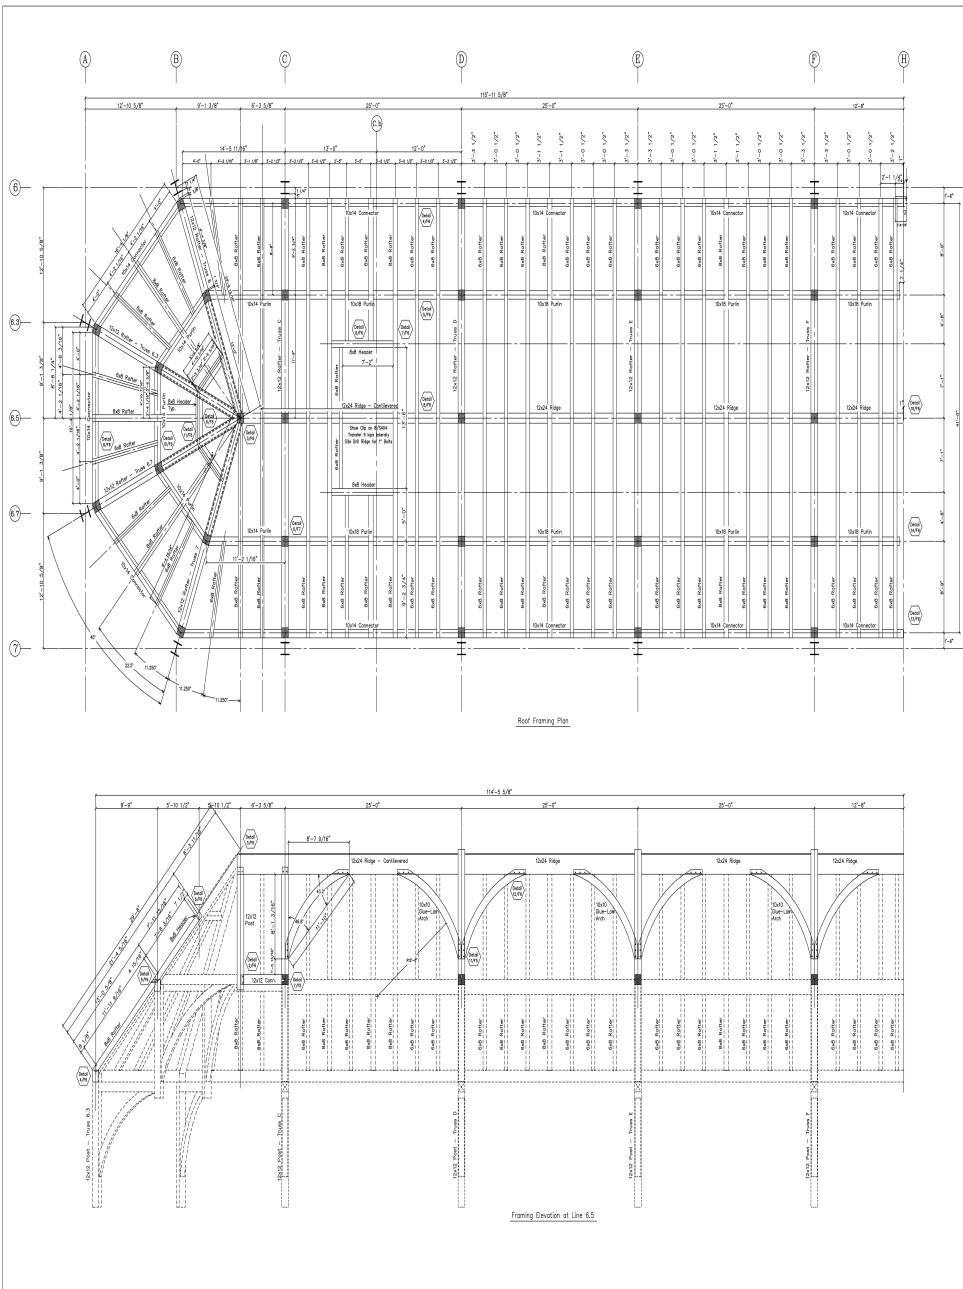
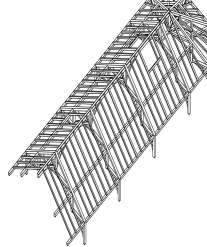
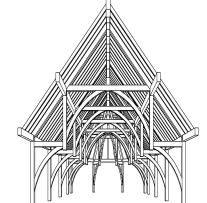


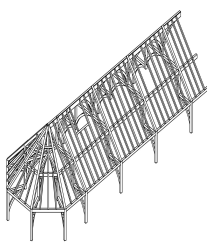

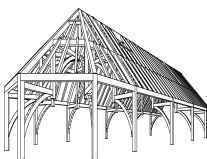

General Notes:

- Trusses to be Douglas Fir #1 & Better S4S
- Page to be 7' high
- All exposed edges to have 7" chamfer held 4" from joints
- One coat of architect approved stain to be shop applied on all sides
- All bolts to be 3/4" zinc coated
- All steel to be shop primed for black.

REVISIONS	BY
5/8/03	
6/10/03	
6/19/03	
6/25/03	



**VERMONT
TIMBER
WORKS**
800-565-6306 Fax
800-565-6307

SHOP DRAWINGS
Truss
Layout

Engineering: Nathaniel
Burton, Inc.
500 Pine Avenue
Burlington, VT 05401
802-565-6306 Fax

**PROJECT: Grove City College
Student Activities Center**
Grove City, PA

DRAWN :	CHECKED :
D.P.	
DATE : 4/7/03	
SCALE : 3/16"=1'-0"	
JOB NO. :	
SHEET	

F-1

OF SHEETS